


These blueprints are reproductions of the original plans for the Robner estate.

They are being reprinted and made available because of the keen public interest in Marshall Robner's suspicious death and subsequent well-publicized trial.

DEADLINE™

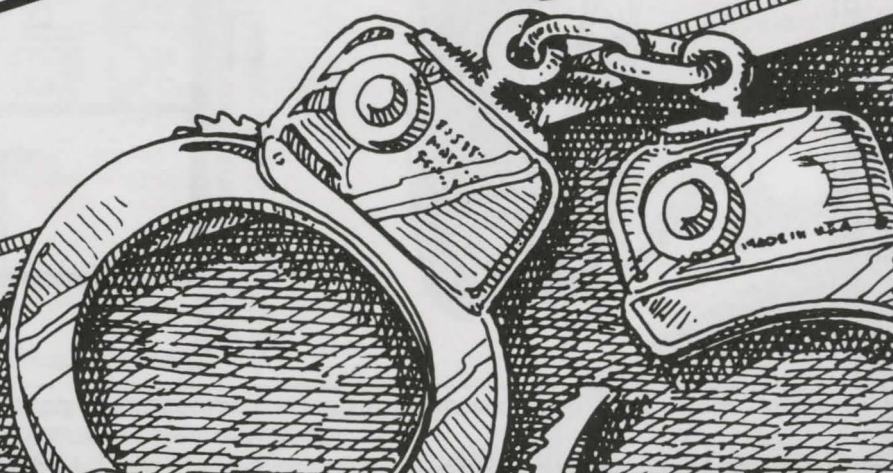

SITE PLAN



HOUSE


TOOL SHED

PROPERTY LINE


PLANS FOR THE ESTATE OF MR. MARSHALL ROBNER
506 LAKEVIEW ROAD MAITLAND CONNECTICUT
BLANK, BLANK, BLANK & FLATHEAD, ARCHITECTS


MR. MARSHALL ROBNER

DRAWING # A1 | SCALE 1"=30' | DATE 9/1/75

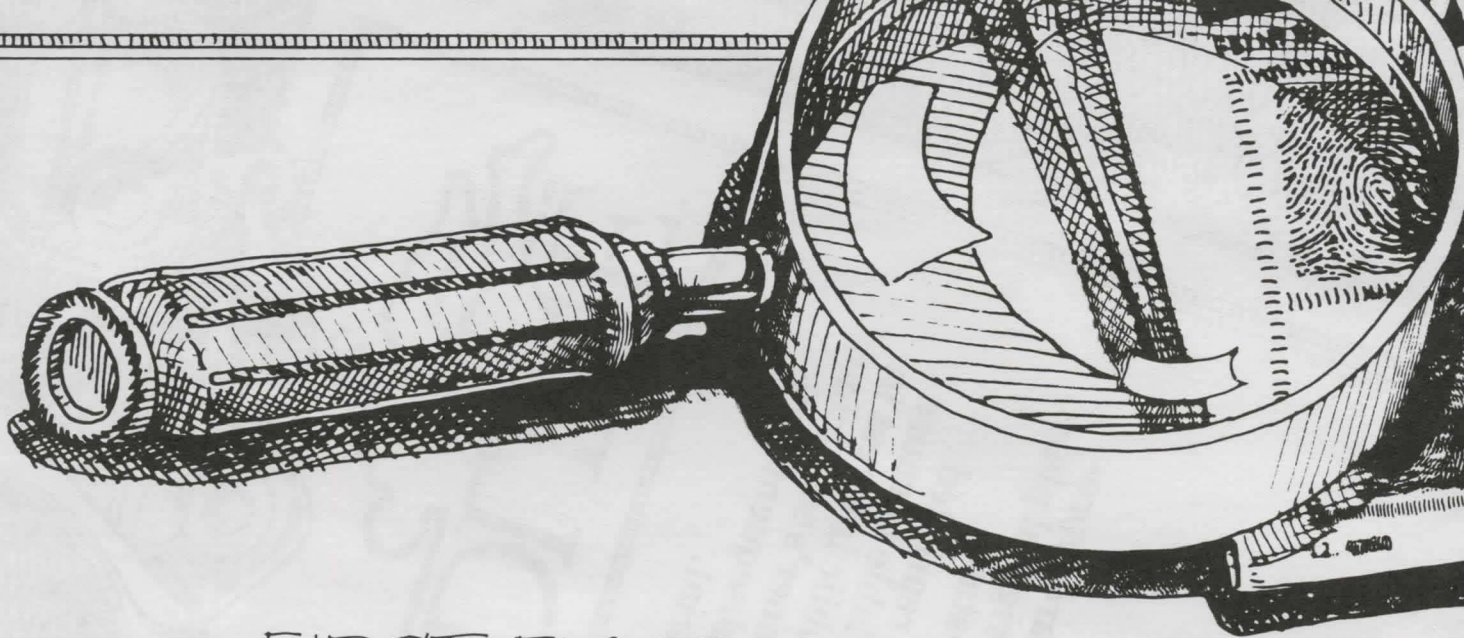


FIRST FLOOR

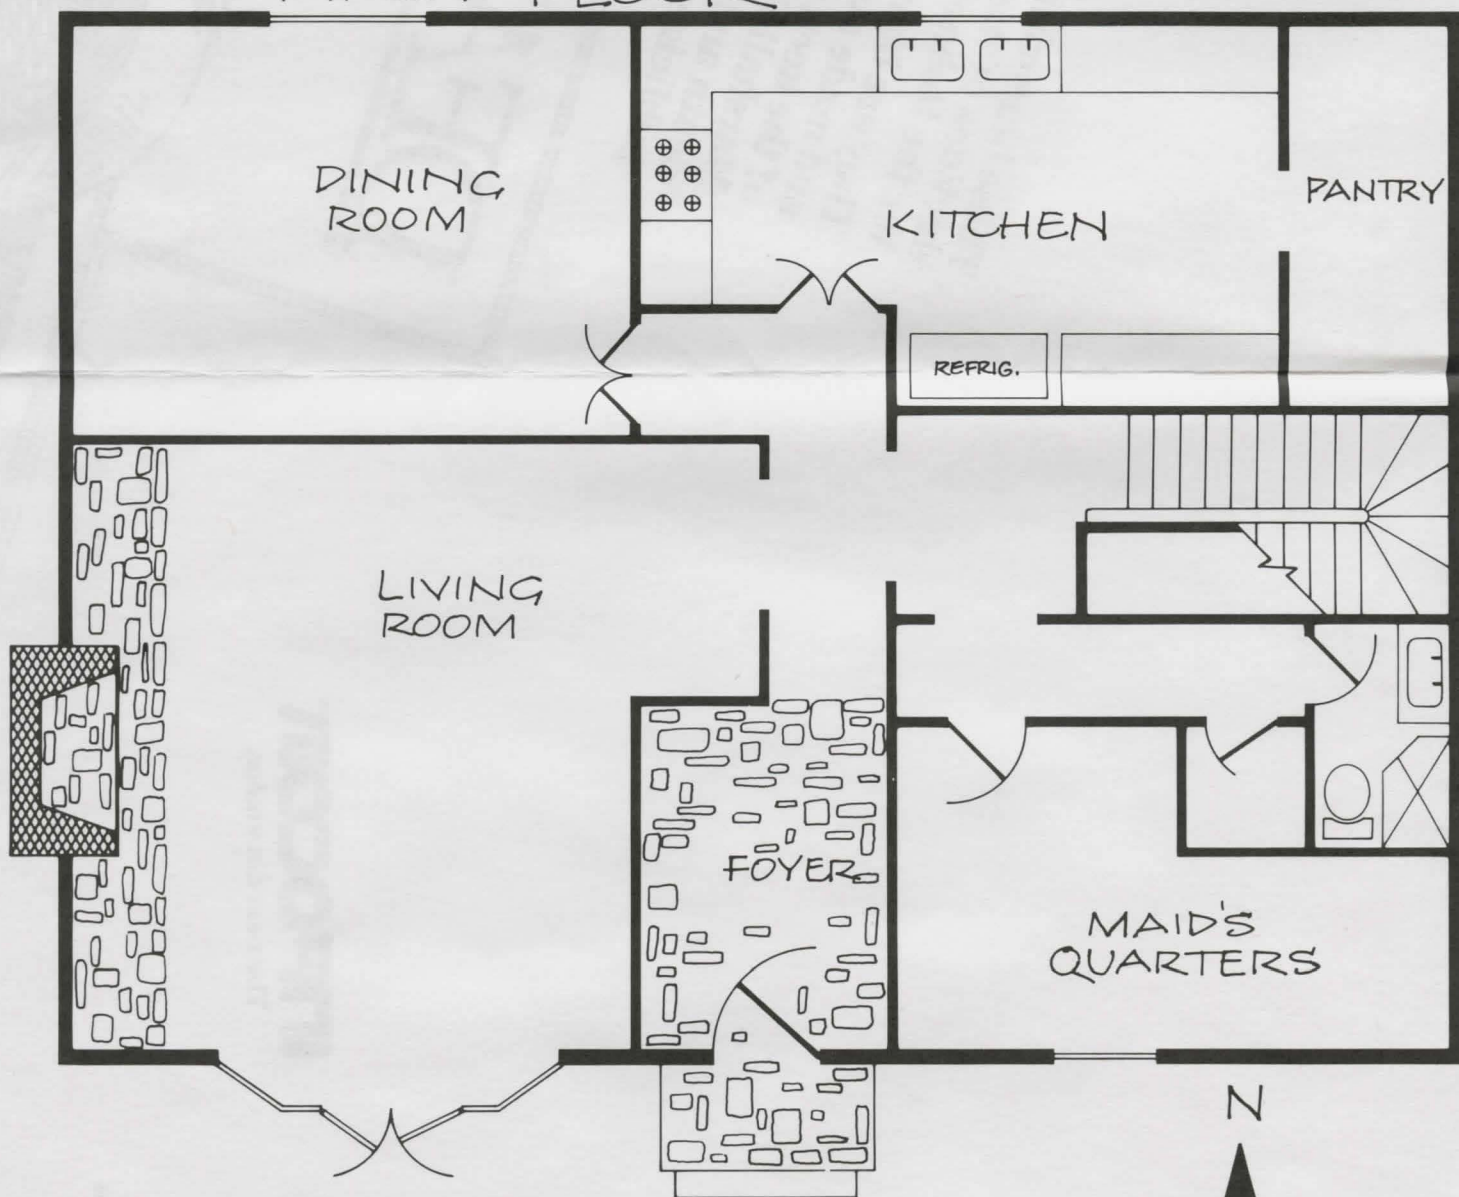

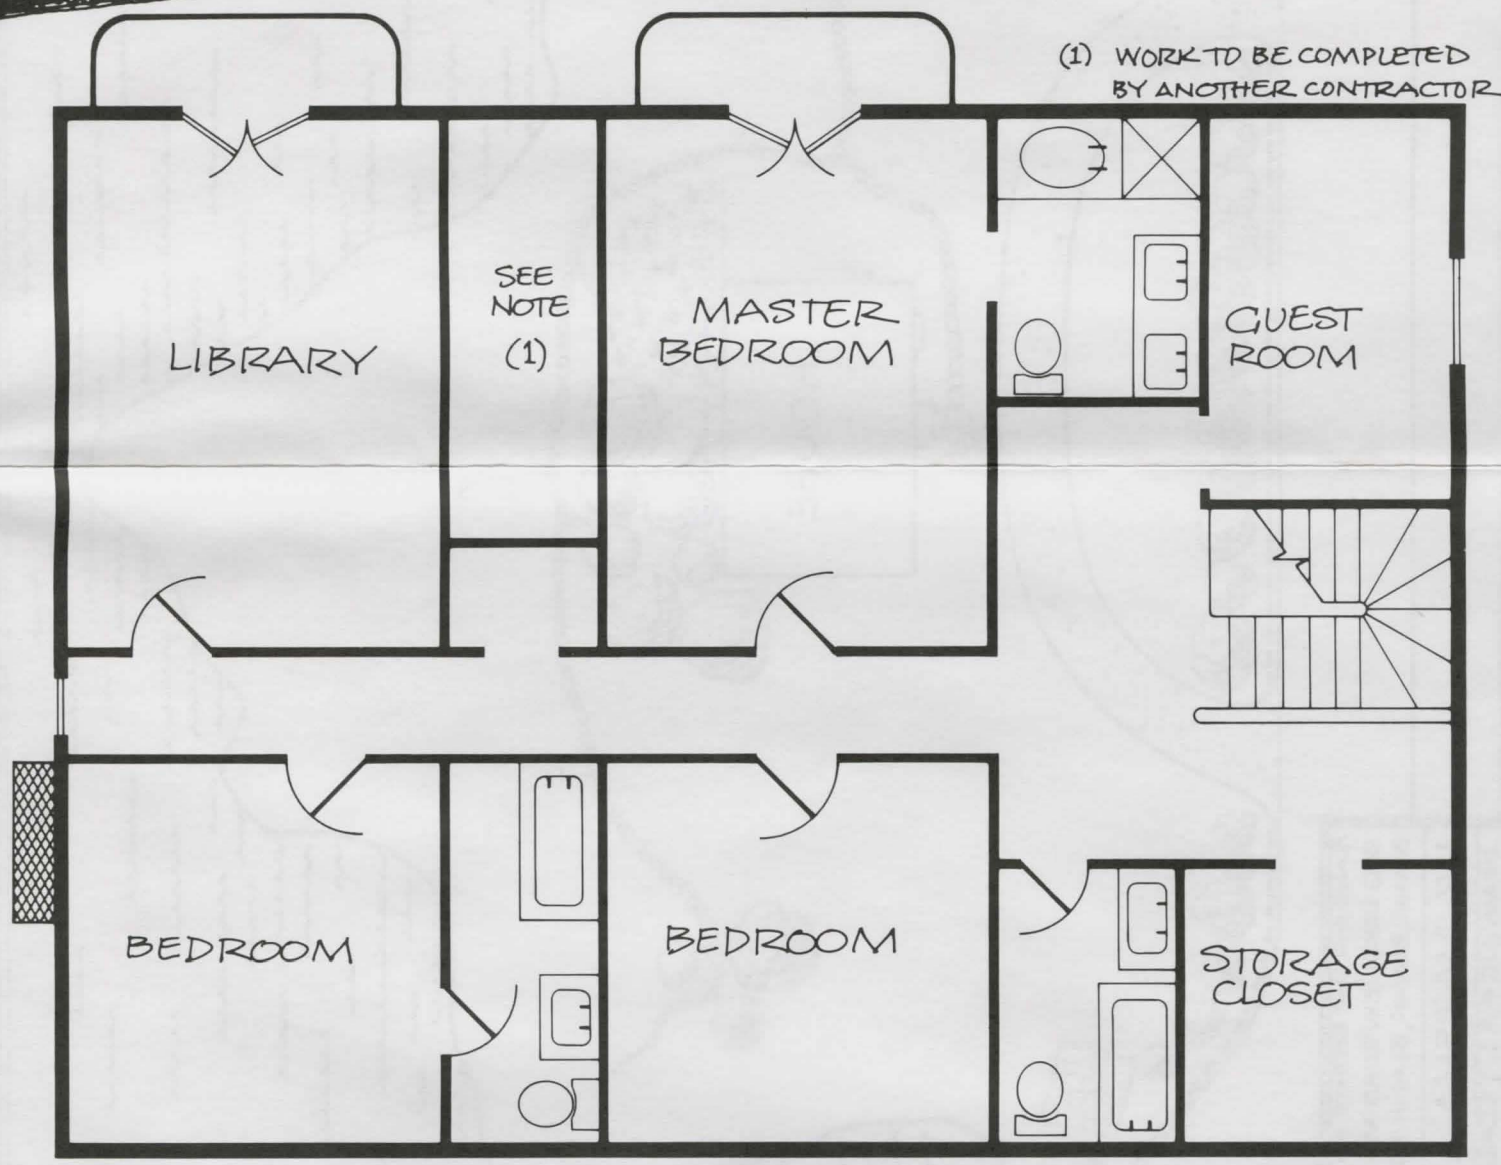

SECOND
FLOOR

PLANS FOR THE ESTATE OF MR. MARSHALL ROBNER 506 LAKEVIEW ROAD · MAITLAND, CONNECTICUT BLANK, BLANK, BLANK, & FLATHEAD, ARCHITECTS		
MR. MARSHALL ROBNER		
DRAWING # A 2	SCALE 1" = 8'	DATE 9/1/75

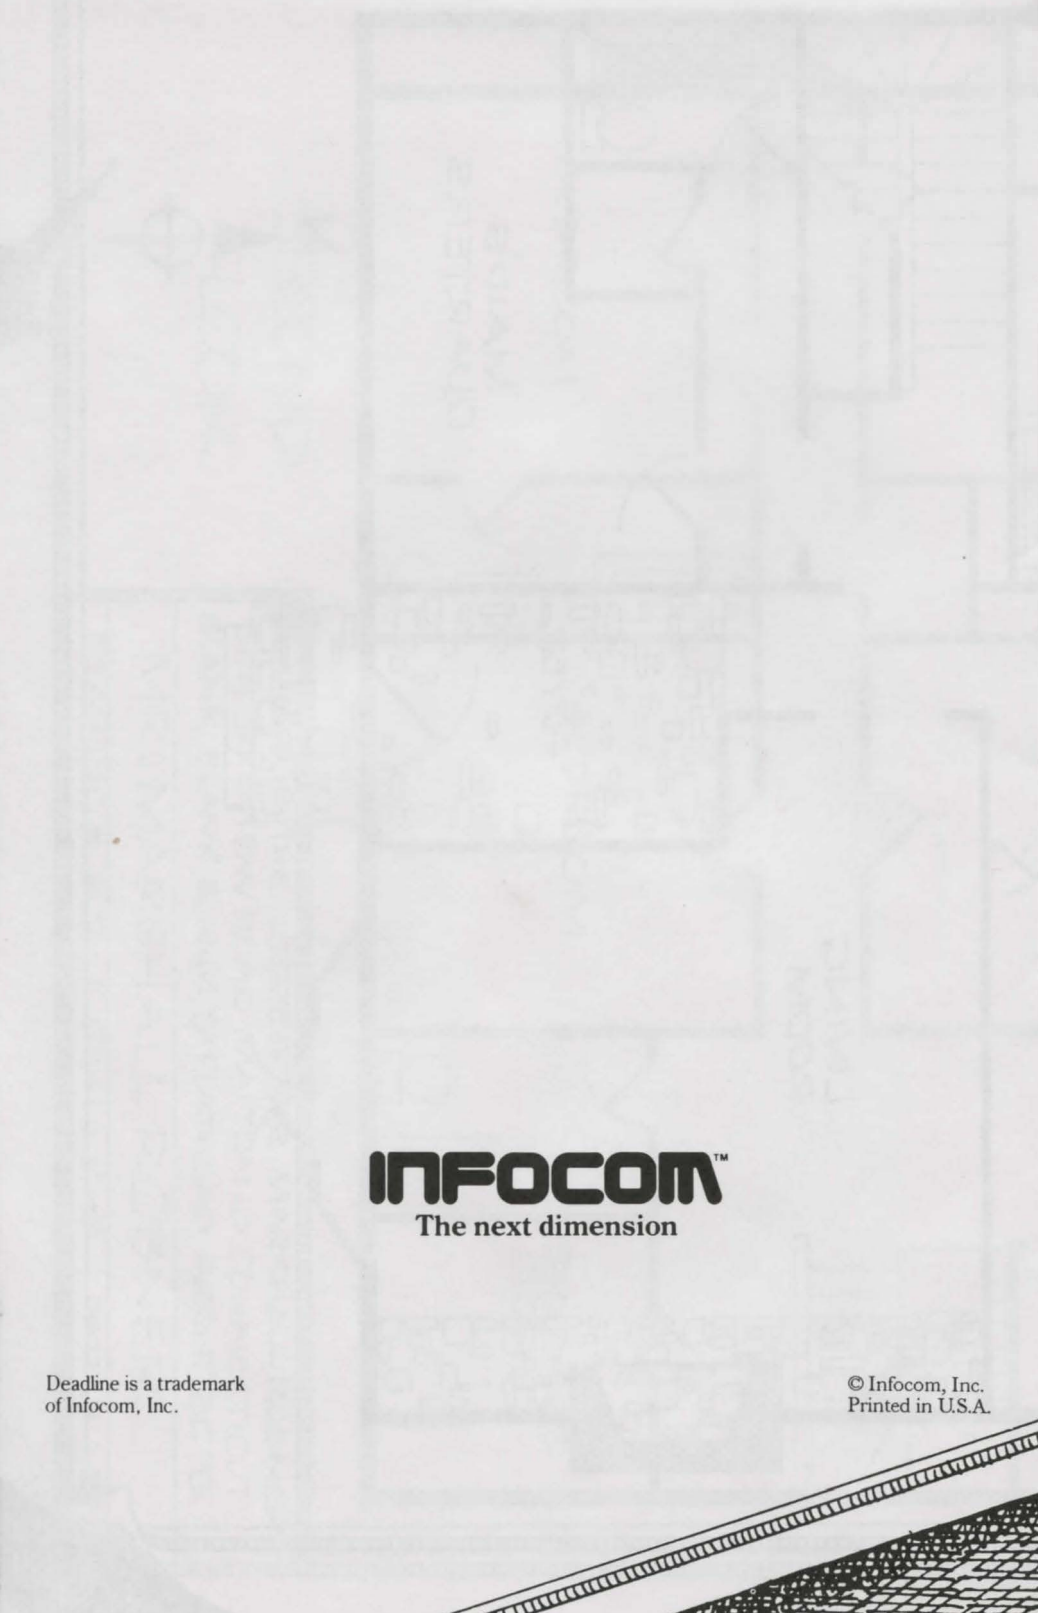

INFOCOM™

The next dimension

Deadline is a trademark
of Infocom, Inc.

© Infocom, Inc.
Printed in U.S.A.

